


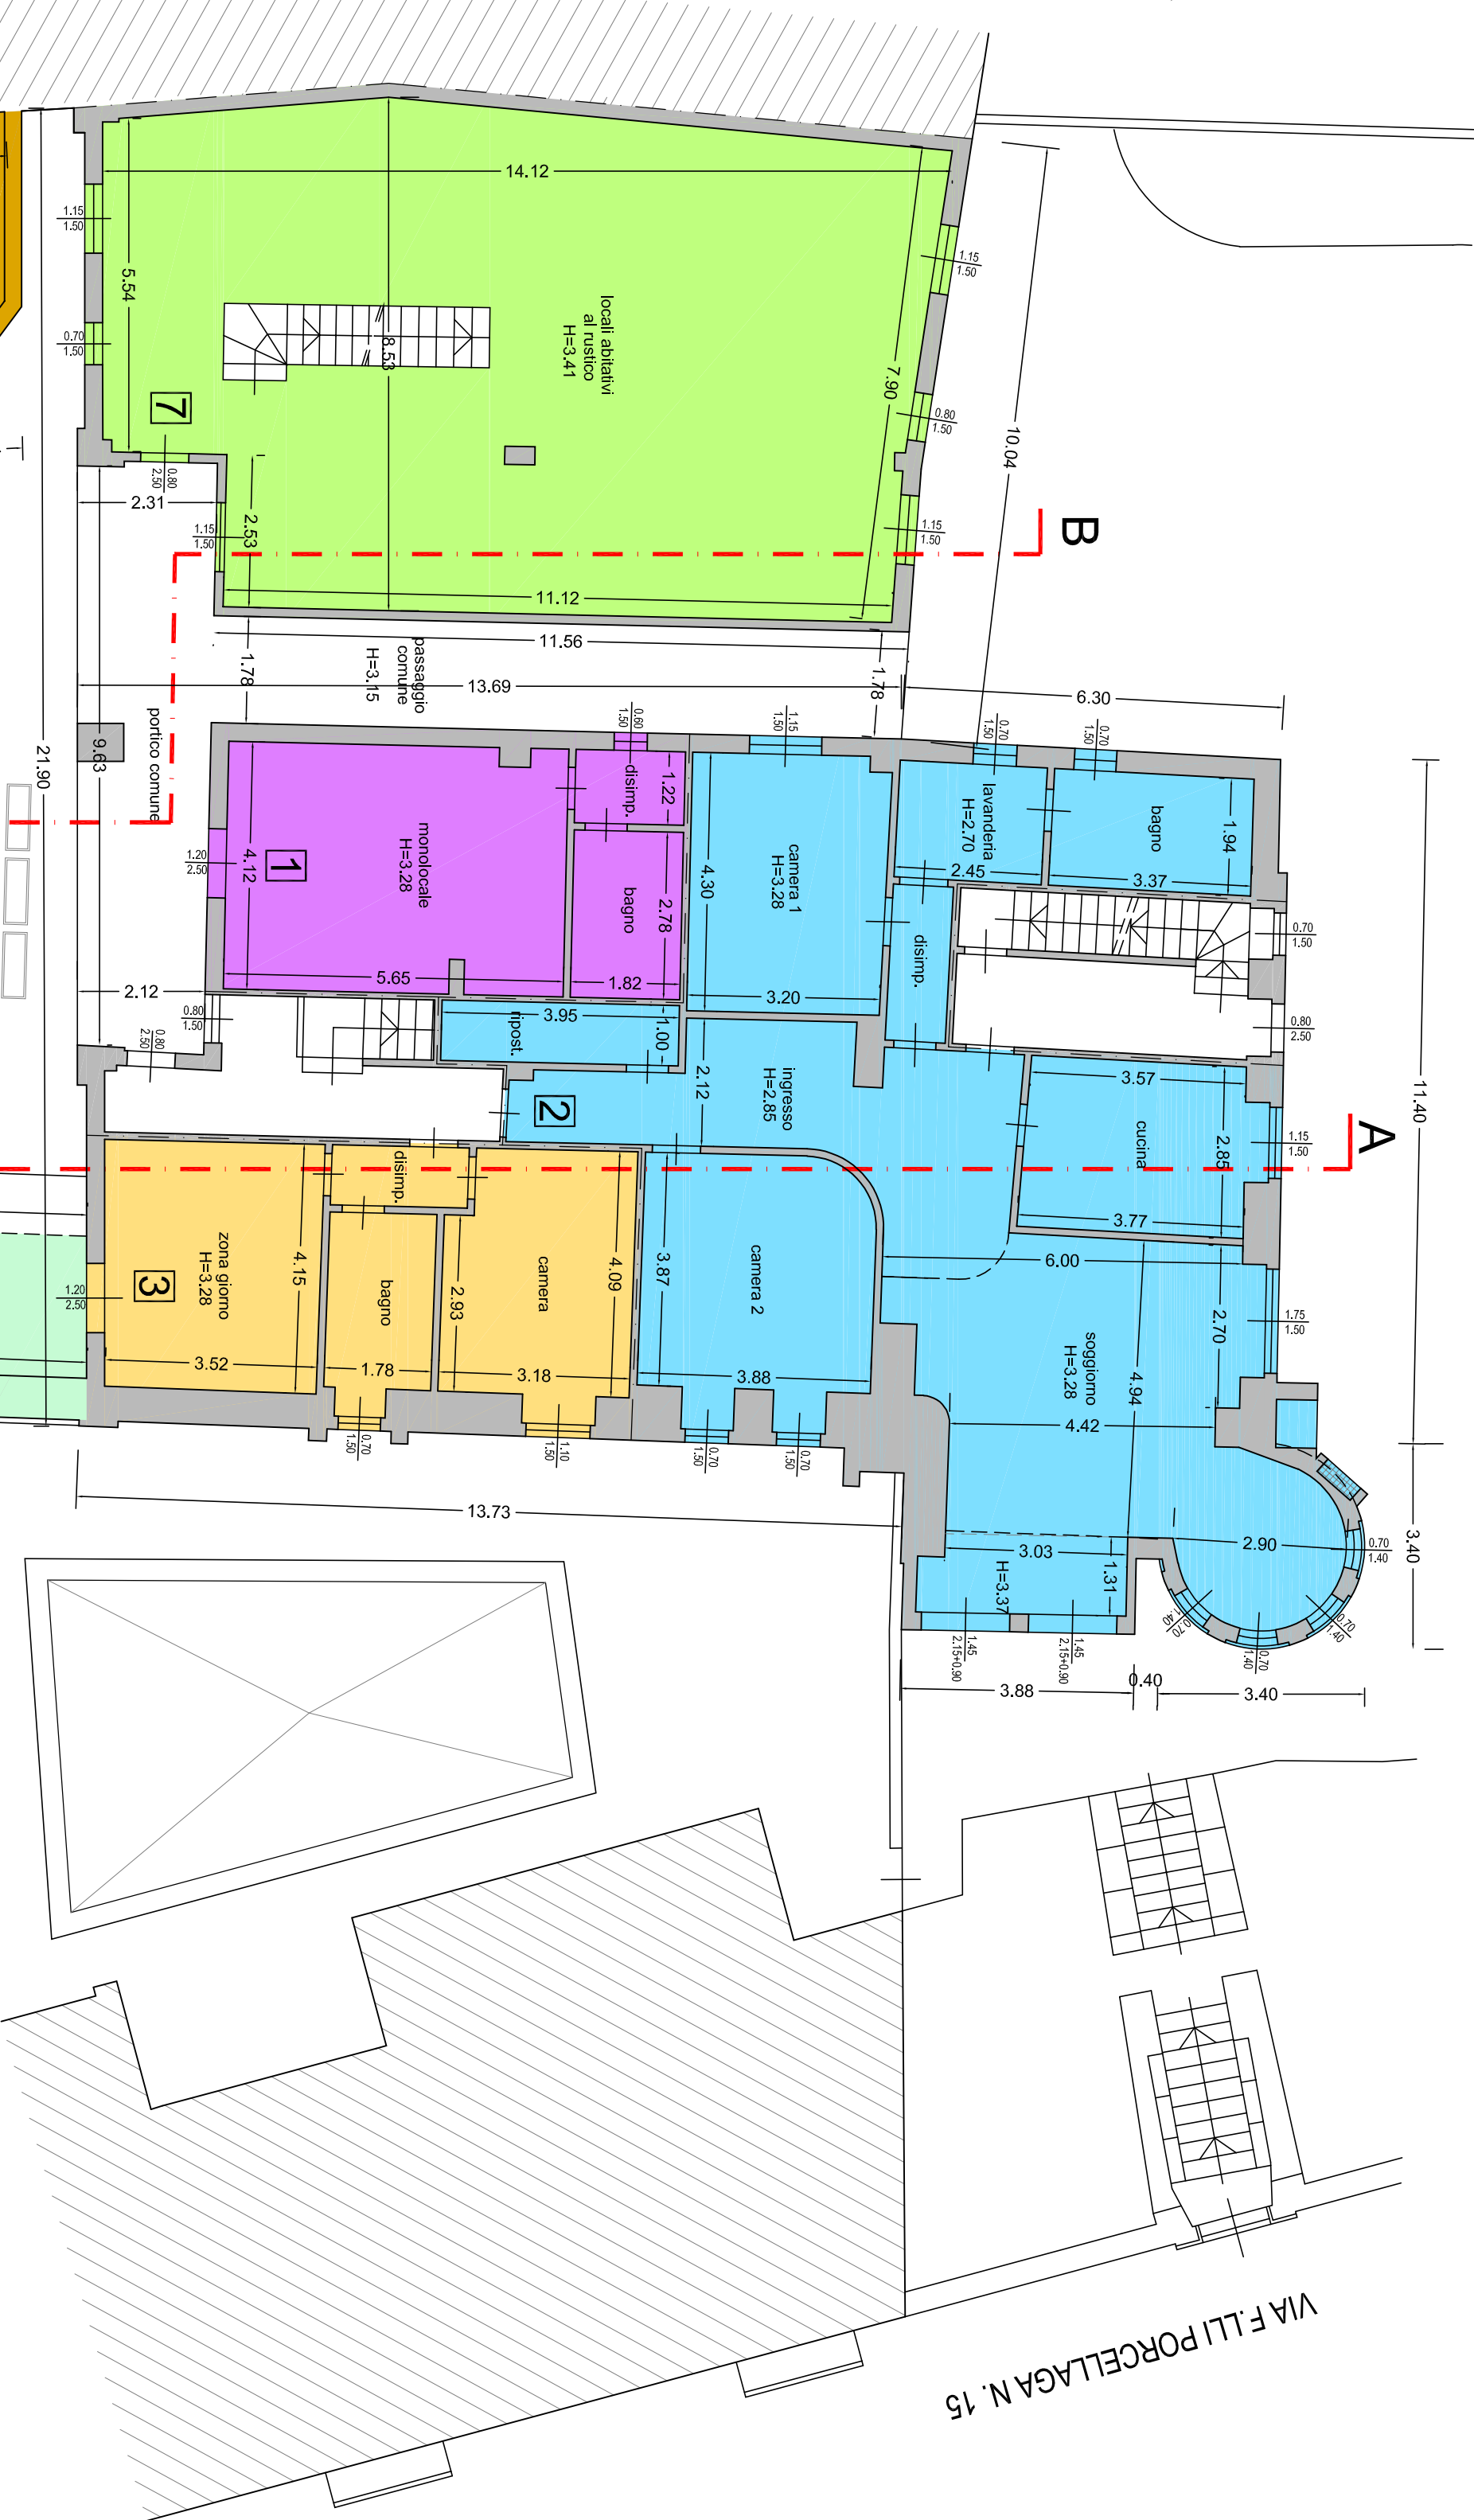

APARTEMENTO 2 P.1 - SUB. 13				
LOCALDE	SUR. UTIL	S.N.E. MQ.	7/8	RAL PROG.
INGRESSO	38,46	*****	*****	*****
COZINHA	34,40	4,33	17,78	*****
SOGA-BONHO	10,46	3,12	14,72	*****
CUCINA	10,46	1,31	1,72	*****
W.C.	2,50	*****	*****	*****
DESM.	2,50	*****	*****	*****
DESM. 1	12,72	1,72	1,72	*****
DESM. 2	12,72	0,58	0,58	*****
LAVABO	6,78	*****	1,05	*****
CAM. 1	14,82	1,85	2,10	*****
CAM. 2	14,82	*****	*****	*****
PISTO1.	3,95	*****	*****	*****
	109,92	*****	*****	*****

APPARTENIMENTO 3 P.T. - SUB. 14				
LOCALITÀ	SUP. UTILE MQ.	S.N.R. MQ.	R.A.L. 1/8	R.A.L. PROG.
ZONA GIORNO	14,83		1,85	3
DISIMP.	2,28		1,62	1,65
CAMERA	12,97		0,50	1,05
BAGNO	5,19			
	35,27			

APARTAMENTO 5 2ºP. - SUB. 16				
LOCAL	SUP. UTILE M ²	S.N.R. M ²	R.A.I. 1/8	R.A.I. PROG

APPARTAMENTO 6.2 P. - SUB. 17				
LOCALE	SUP. UTILE MQ.	S.M.R. MQ.	R.A.T. 1/8	R.A.T. PROG.
MOMOLOCALE	23,92		2,99	3,11
DISIMP.	2,16			*****
BAGNO	4,82		0,50	A.M.
SOTTILETTO	30,90	5,43		

LOCALITÀ	LOCALITÀ COMINE P.T. INT.		R.A.I. PROG.
	SUP. UTILE MQ.	S.N.R. MQ.	
PORTICO/PASSAGEG. COMINE P.T.	41,30		
PORTICO COMINE - P.T.	9-43		
CANTINA 1 - P. INT.	18-51		
CANTINA 2 - P. INT.	5-53		
WC - P. INT.	109-95		

LOCALITÀ	SUDMESSA P.T./INT.			
	SUP. UTILE MQ.	S.N.R. 9/80	R.A.I. 1/8	R.A.I. PREG.
ALTORIVESSA 1 SUB. D - P.T.	9,80			
ALTORIVESSA 2 SUB. B - P.T.	11,90			
ALTORIVESSA 3 SUB. E - P.T.	19,63			
ALTORIVESSA 4 SUB. 9 - P.T.	19,19			
ALTORIVESSA 5 SUB. 18 - P.INT.	312,07			
	372,59			

Architectural floor plan of a building with various rooms and dimensions. The plan includes a large green room (7), a blue room (8), and several smaller rooms (1-6). Dimensions are provided for all rooms and overall building measurements. The plan is oriented with North at the top.

Room Dimensions (Area in m²):

- Room 1: 4.06
- Room 2: 3.21
- Room 3: 3.21
- Room 4: 3.49
- Room 5: 3.80
- Room 6: 3.80
- Room 7: 11.81
- Room 8: 4.06

Overall Dimensions:

- Overall width: 11.81
- Overall length: 10.00
- Overall height: 10.00

Other Features:

- Staircase: 3.27
- Entrance: 3.27
- Exit: 3.27
- Room 9: 3.27
- Room 10: 3.27
REGIONE LOMBARDIA PROVINCIA DI BRESCIA

COMUNE DI ROVATO

**PIANO DI RECUPERO
PER INCREMENTO
DI SUPERFICIE COPERTA E LORO,
NELLEDIFICIO RESIDENZIALE
SITO IN PIAZZA GARIBOLDI N. 15**

OGGETTO: STATO DI FATTO: AUTORIZZAZIONE CON FUSUE2025.0004/PC DEL 11/06/2025 PROT. N. 25196 PANTEA PINTER - P.T. - 1°P. - 2°P.	TAVOLA 02/H
PROGETTISTA: Dr. Diego Zaffanti	IL COMMITTENTE SIS. SCUOLA GABRIATTI SIG. RA DONALDI GIUSEPPE
AGGIORNAMENTO DEL:	SCALA: 1:100