



REV01


Vano scala

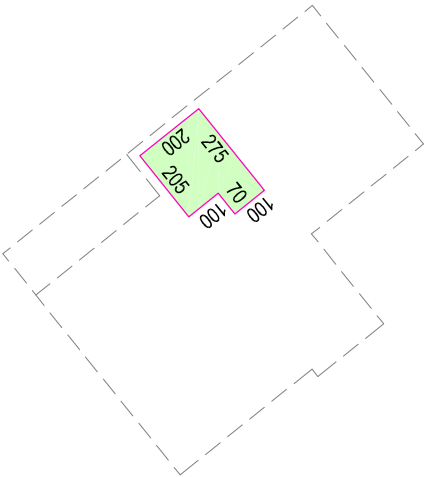



Vano scala

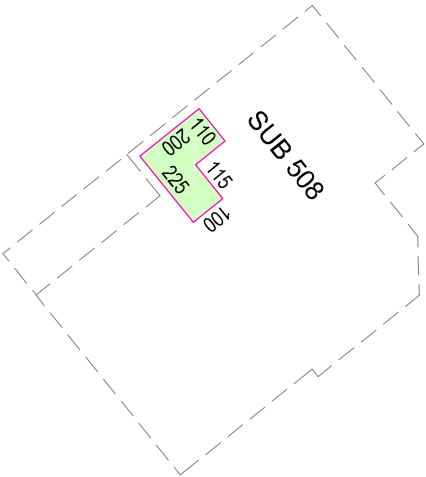

CALCOLO SL Scala 1:200
PIANO TERRA

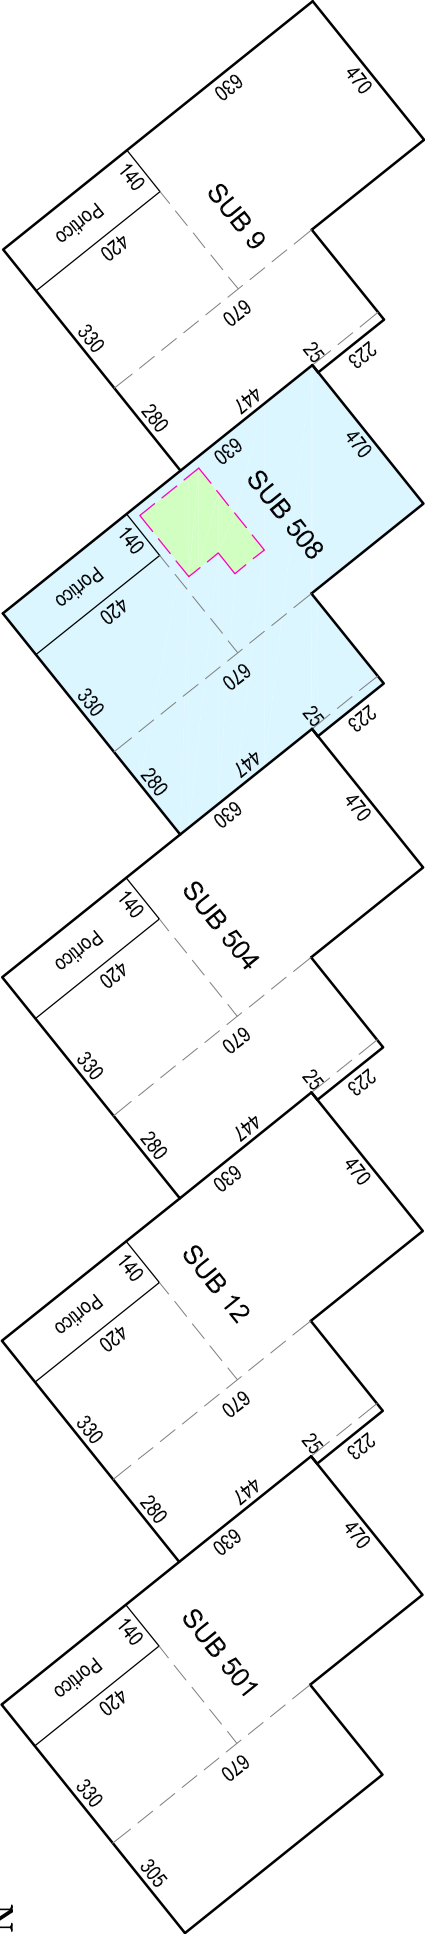

PIANO PRIMO

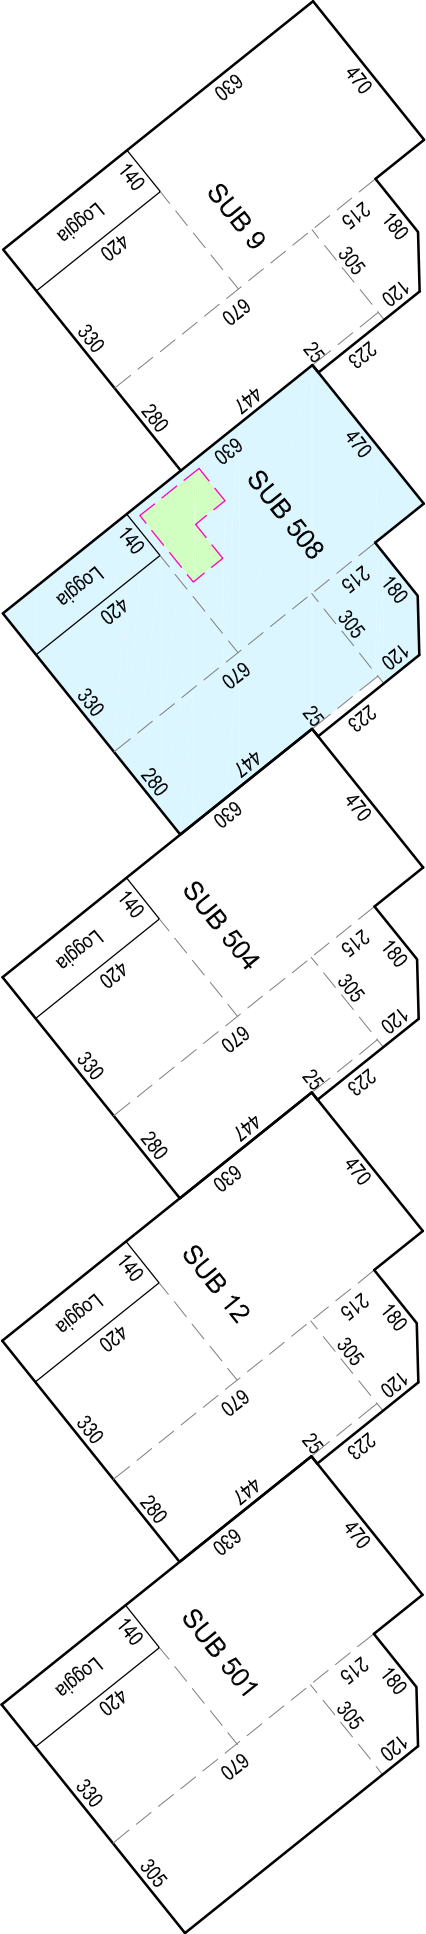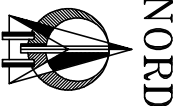

CALCOLO SL

Area	l1	l2	l3	sup.parziali
lipo area	m	m	m	m
SUB 508				
PIANO TERRA				
- 1 rettangolo	4,70	6,30		29,61
- 2 rettangolo	4,20	3,30		13,86
- 3 rettangolo	6,70	2,80		18,76
- 4 rettangolo	2,23	0,25		0,56
- 5 Scala	(2,00x2,05)+(0,70x1,00)			4,80 -
				SOMMAMO 57,99
PIANO PRIMO				
- 1 rettangolo	4,70	6,30		29,61
- 2 rettangolo	4,20	3,30		13,86
- 3 rettangolo	6,70	2,80		18,76
- 4 rettangolo	2,23	0,25		0,56
- 5 rettangolo	1,20	3,05		3,66
- 6 trapezio	3,05	1,80	0,95	2,30
- 7 Scala	(2,00x1,10)+(1,15x1,00)			3,35-
				SOMMAMO 65,40
				TOTALE 123,39

VERIFICHE SL

ART. 26. - B 2. - TESSUTO A DESTINAZIONE RESIDENZIALE
PREVALENTE A MEDIA DENSITA'

ART. 26.1 - PIANO DI RECUPERO
S.L. AMMISSIBILE 123,39 x 20% = Mq. 24,68

S.L. IN AUMENTO
(4,20x3,57)+(0,25x1,34) = Mq. 15,33

IN PROGETTO Mq. 15,33 < Mq. 24,68.